


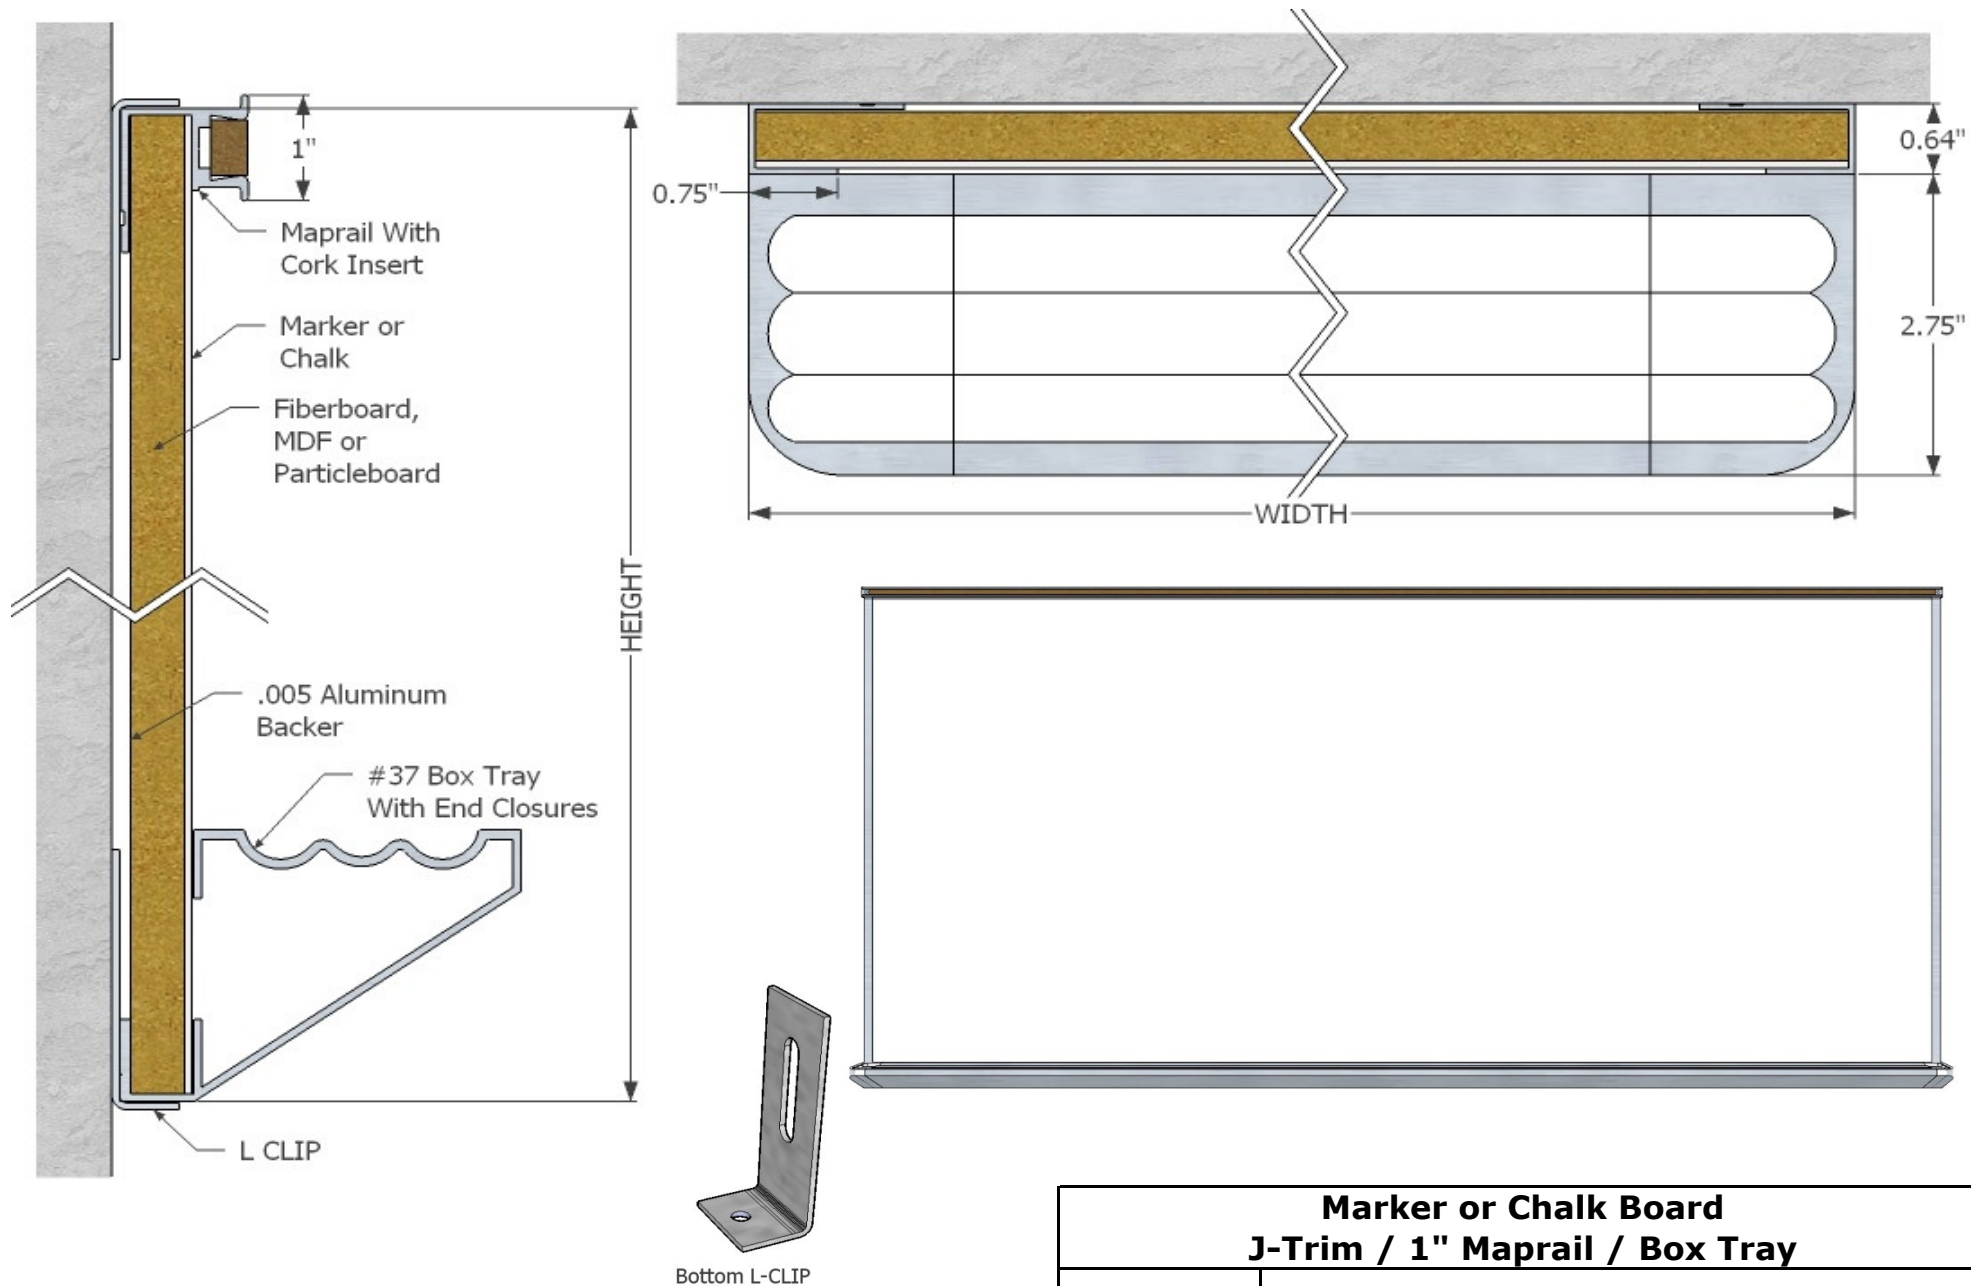

Marker or Chalk Board J-Trim / 1" Maprail / Box Tray			
PROJECT			
ARCHITECT			
CONTRACTOR			
SCALE	None		
APPROVAL		DATE	